



**LOCATION PLAN**

APPROXIMATE SCALE: 1"=100'


 APPROXIMATE AUGER BORING LOCATION

**BORING LOCATIONS  
COMMERCIAL DEVELOPMENT  
NORTHWEST CORNER OF  
STATE ROAD 535 & HIGHWAY 417  
ORANGE COUNTY, FLORIDA**



**THE RAAD-TANNOUS  
ENGINEERING GROUP, INC.**

DRAWN: <b>RLG</b>	APPROVED: <b>MT</b>	DATE: <b>3/6/15</b>
SCALE: <b>NOTED</b>	FIGURE: <b>1</b>	JOB NO.:

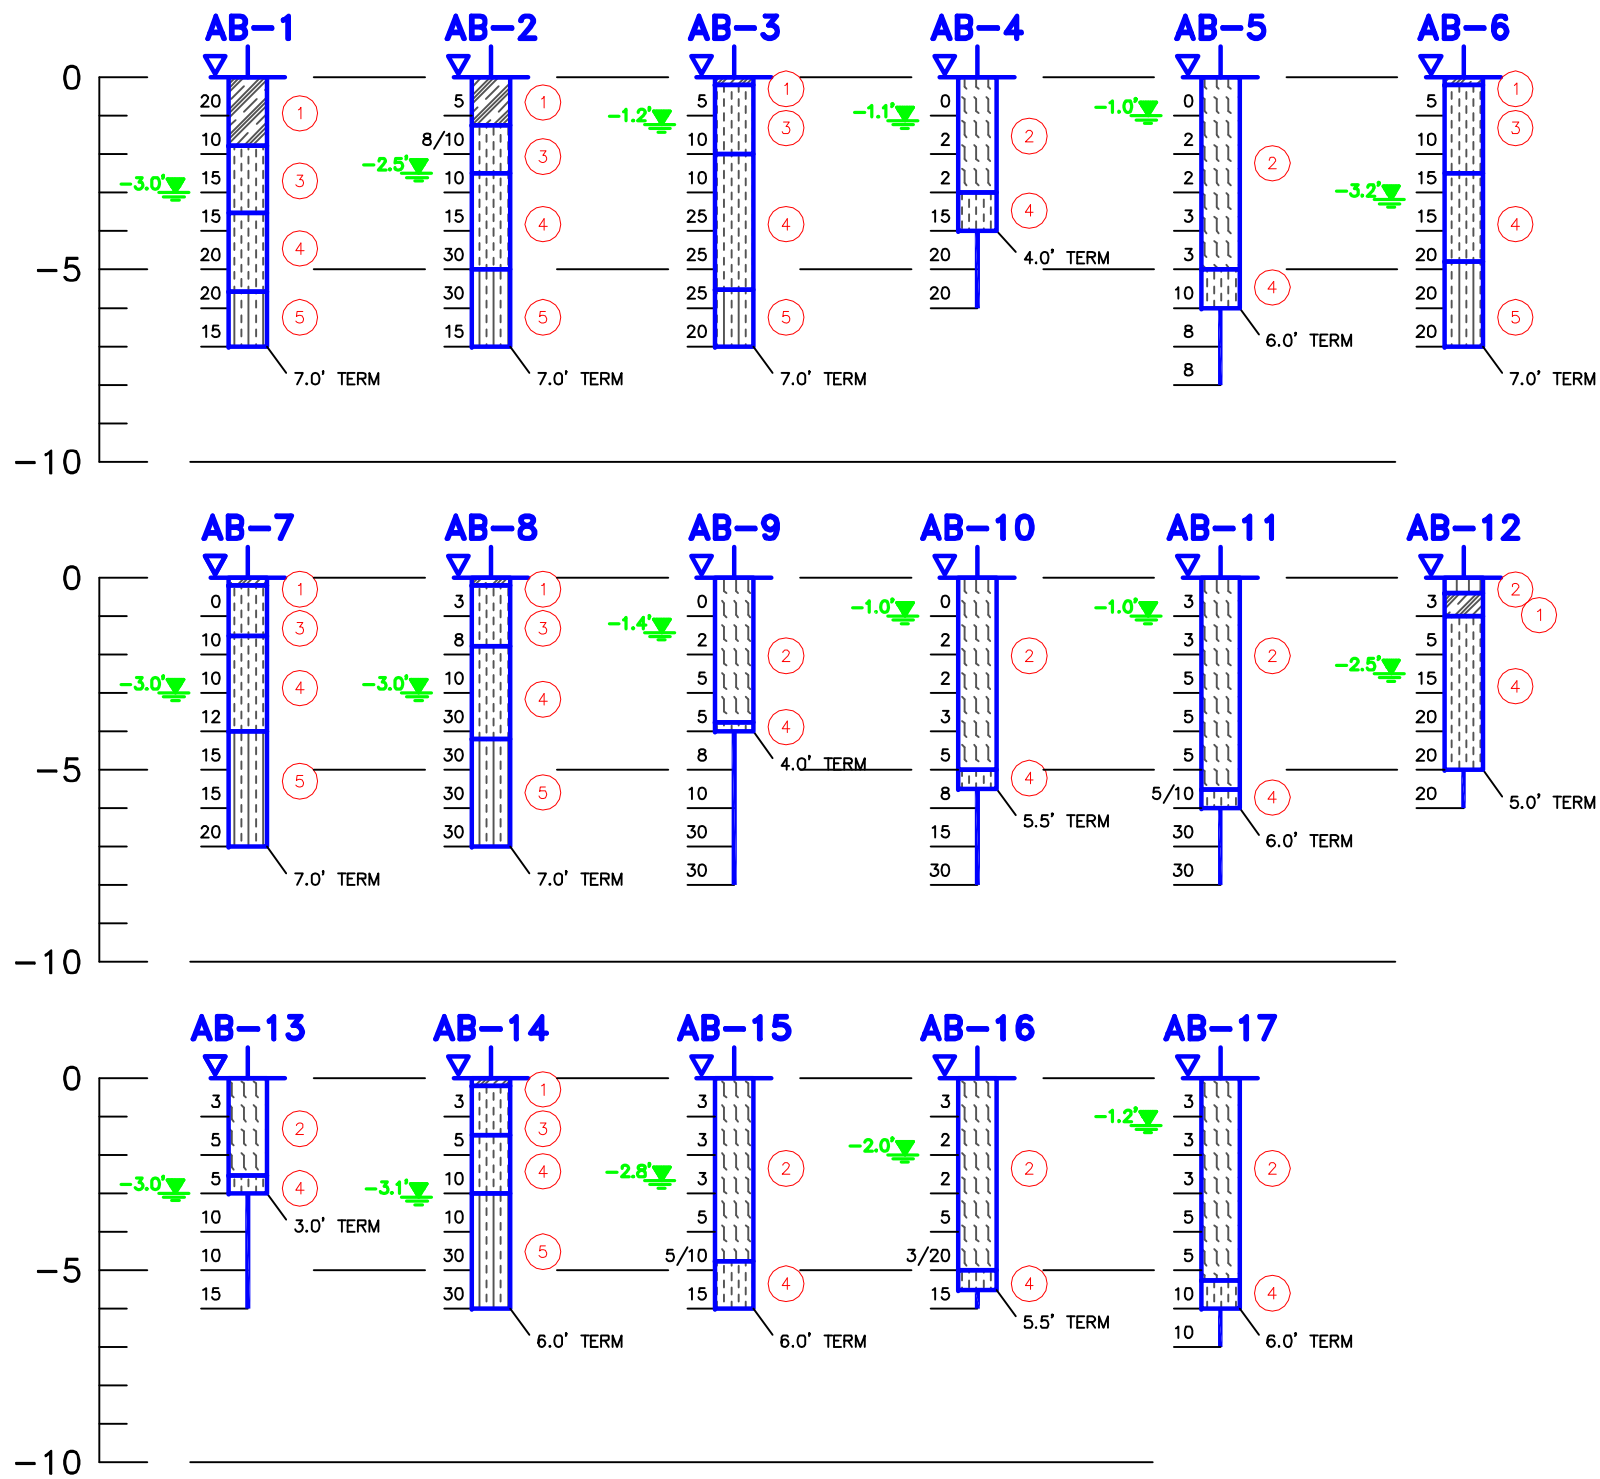

### SOIL PROFILES

SCALE: 1"=5'

- 1 VERY DARK GRAYISH BROWN SILTY FINE SAND, MIXED WITH AN ABUNDANCE OF ROOTS (SM)
  - 2 PEAT (PT)
  - 3 LIGHT GRAYISH BROWN SLIGHTLY SILTY FINE SAND (SP-SM)
  - 4 DARK REDDISH BROWN SLIGHTLY SILTY FINE SAND (SP-SM)
  - 5 REDDISH BROWN SILTY FINE SAND (SM)
- (SP-SM) UNIFIED SOIL CLASSIFICATION GROUP SYMBOL AS DETERMINED BY VISUAL EXAMINATION
- HAND PENETROMETER PROBE READING
- 3.0' DEPTH TO GROUNDWATER TABLE

SOIL PROFILES  
 COMMERCIAL DEVELOPMENT  
 NORTHWEST CORNER OF  
 STATE ROAD 535 & HIGHWAY 417  
 ORANGE COUNTY, FLORIDA



DRAWN: RLG	APPROVED: MT	DATE: 3/6/15
SCALE: NOTED	FIGURE: 2	JOB NO.: